




PLAN VIEW

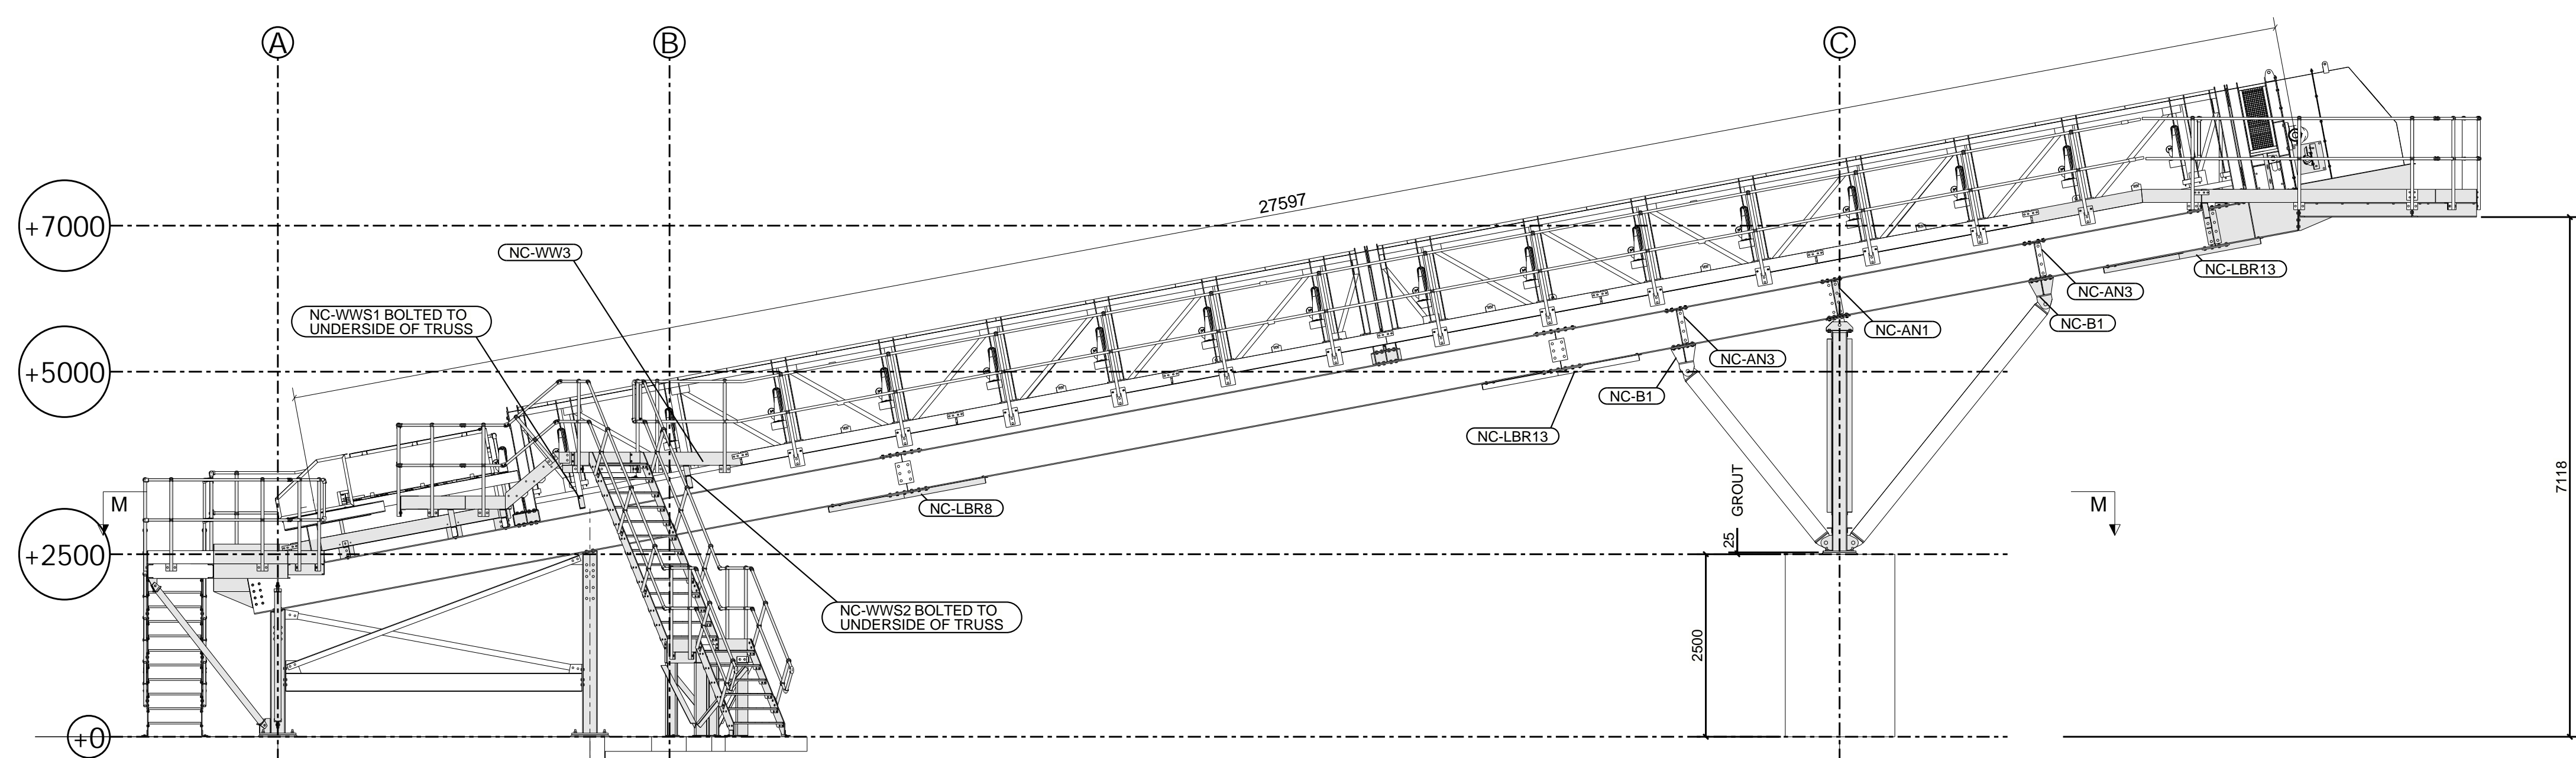

Grid 1

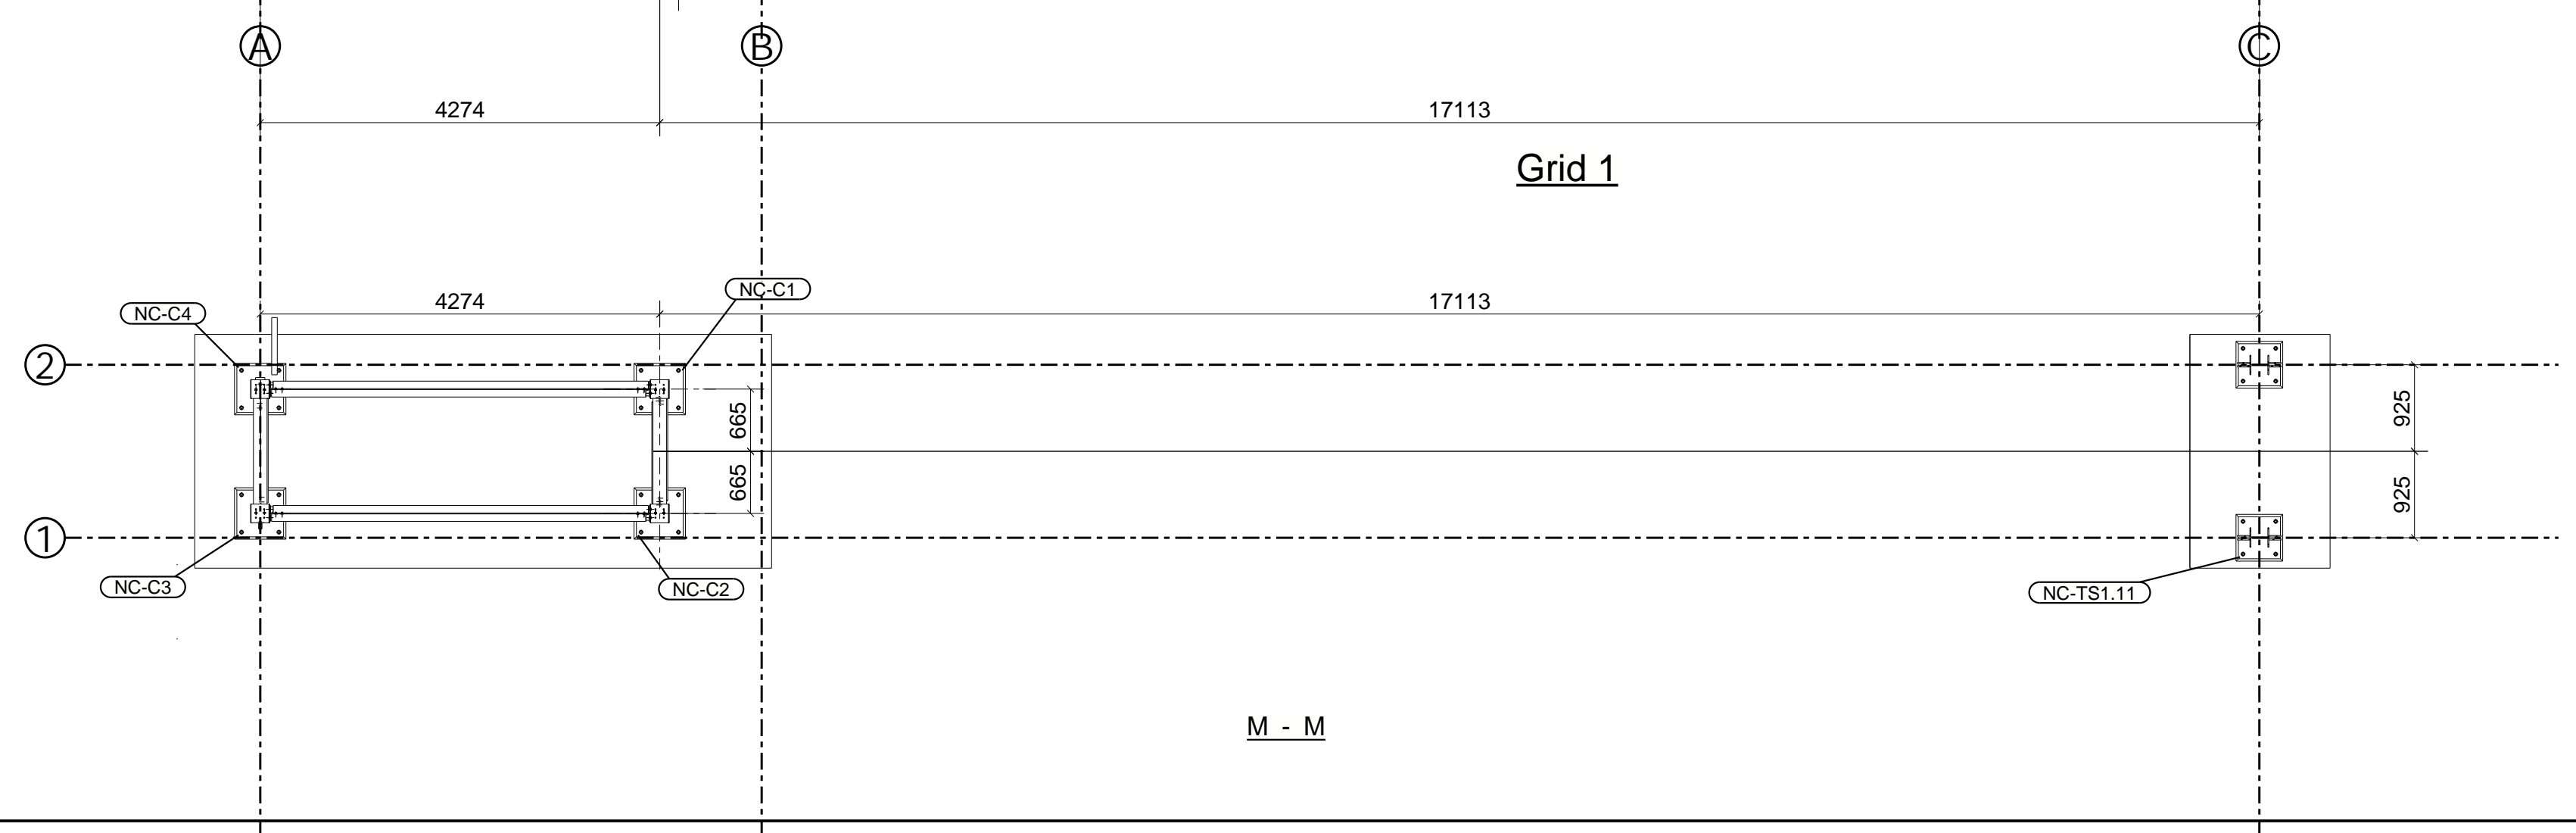

M - M

C1	FOR CONSTRUCTION	18.02.2021
REV MARK	REVISION DESCRIPTION	REVISION DATE
BURROWS		 Cavalier Road, HEATHFIELD INDUSTRIAL ESTATE Newton Abbot, Devon, TQ12 6TQ info@centristic.co.uk tel: (01626) 834310 © This drawing is the copyright of Centristic Ltd
DRAWING TITLE	SITE INSTALLTION 1	
CONTRACT	NEW CROSS	
MODELLED BY	PC	ISSUE DATE 18.02.2021
CONTRACT NO	C2548	SCALE 1:60
DRAWING NO	G [14]	REVISION No. C1

Talsma Structures