
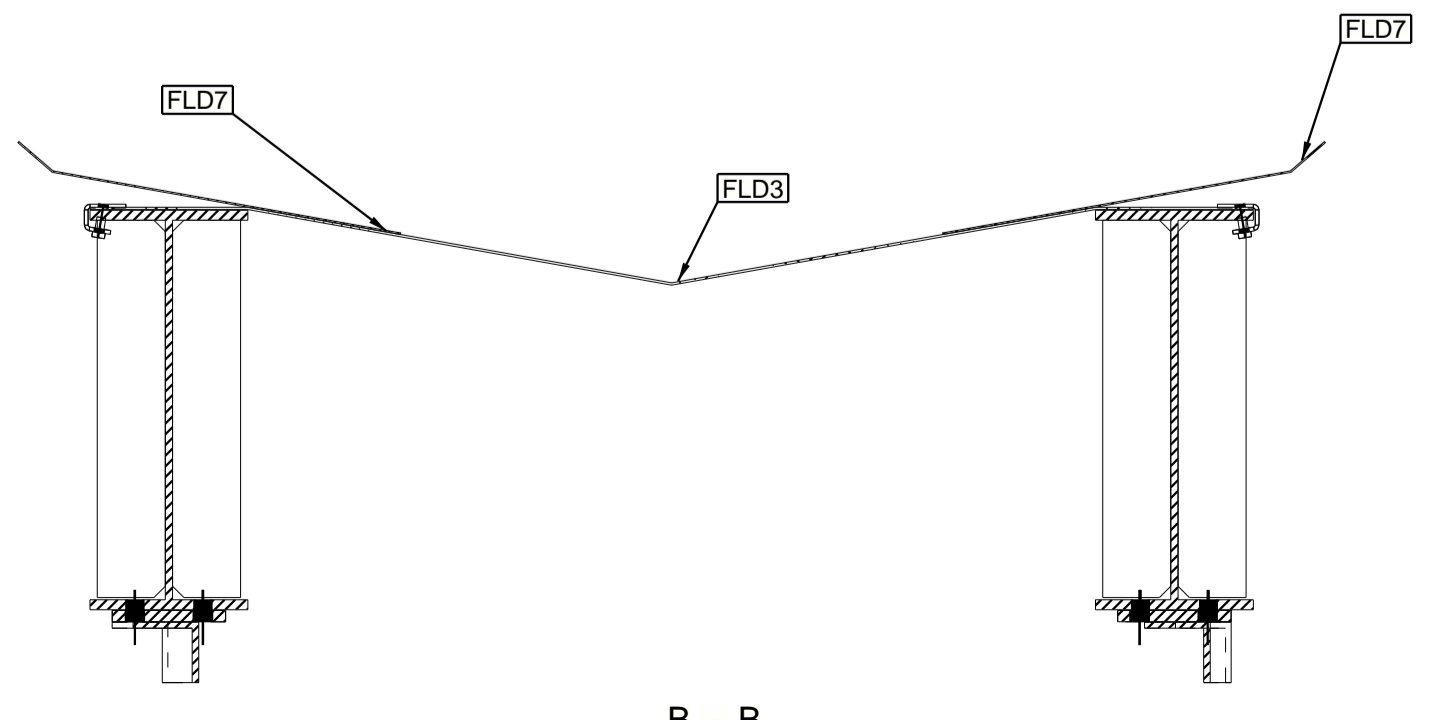


PLAN VIEW

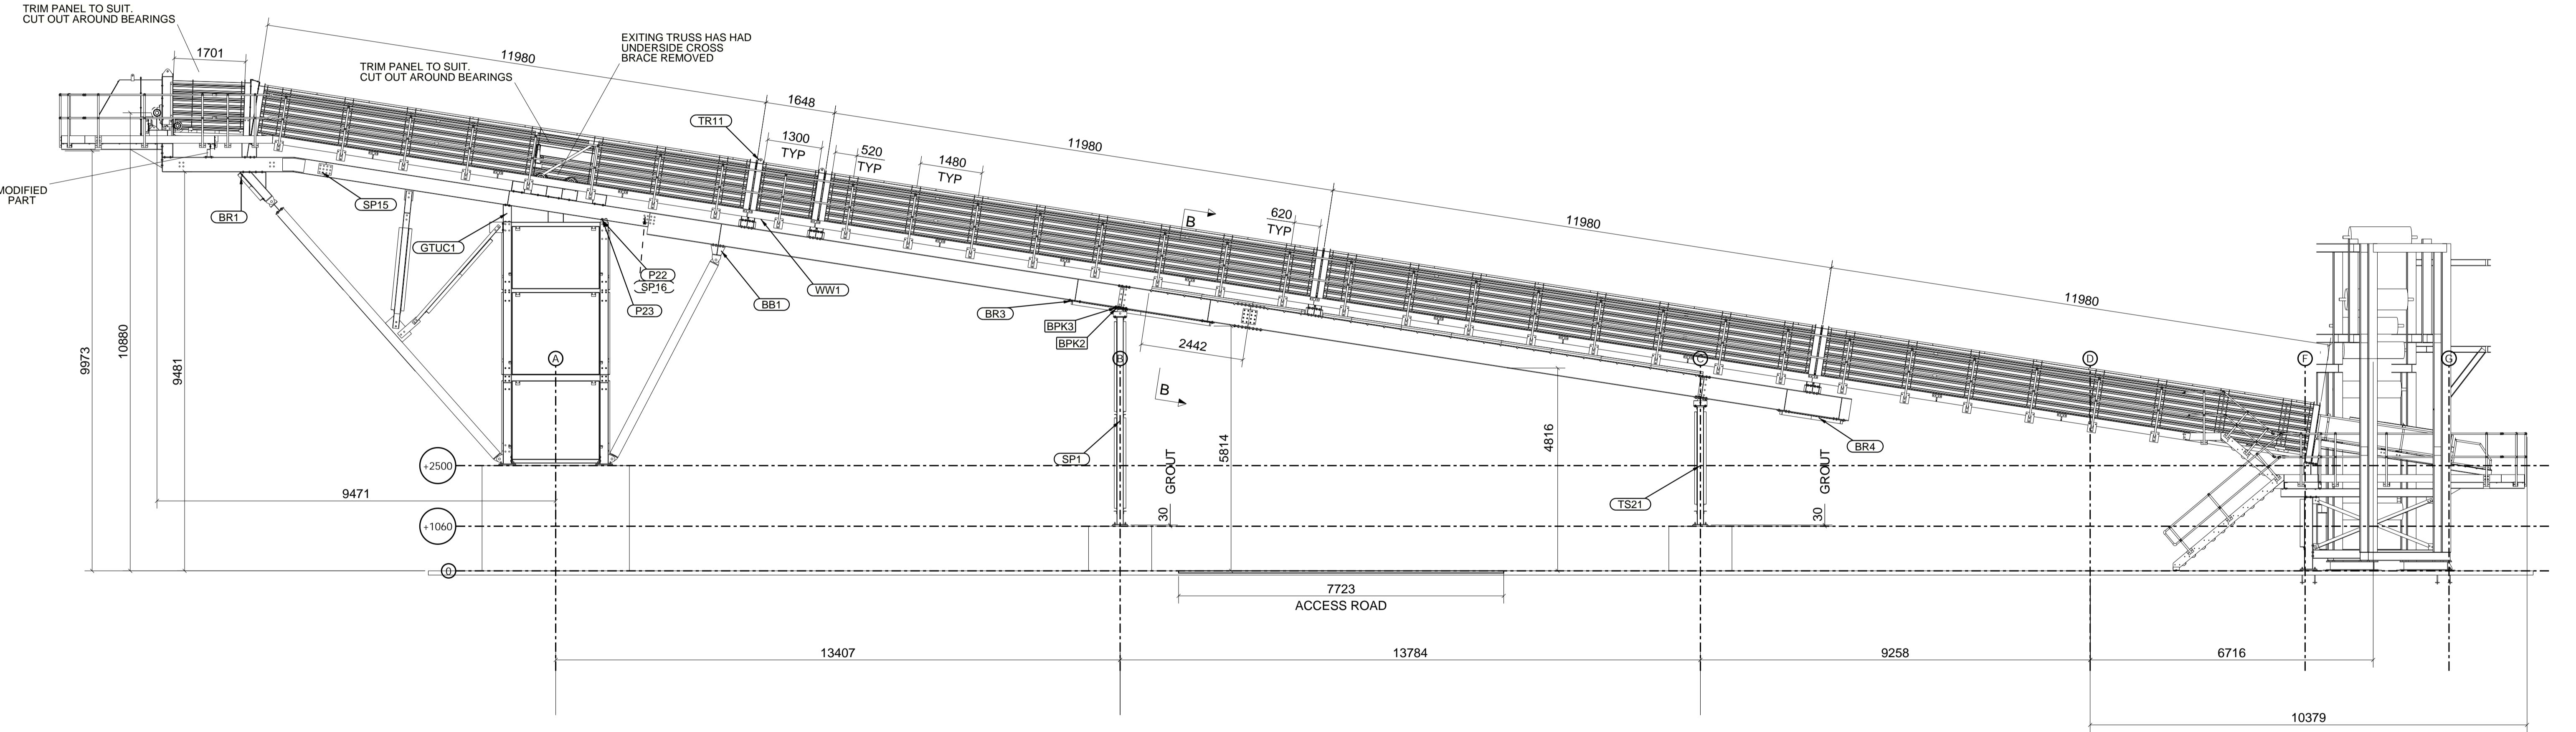

B - B

C1	ISSUED TO SITE	18.01.2021
REV MARK	REVISION DESCRIPTION	REVISION DATE
BURROWS		<p>Cavalier Road, HEATHFIELD INDUSTRIAL ESTATE Newton Abbot, Devon, TQ12 6TG info@centrinsic.co.uk tel. (01626) 834310 © This drawing is the copyright of Centrinsic Ltd</p>
<p>BS EN 1090-2: Execution Class EXC2 U.N.O.</p>		
DRAWING TITLE	PLAN AND SIDE ELEVATION	
CONTRACT	KINGS AVENUE	
MODELLED BY	PC	ISSUE DATE 18.01.2021
CONTRACT NO	C2548	SCALE 1:10 1:75
DRAWING NO	G [9]	REVISION No. C1